




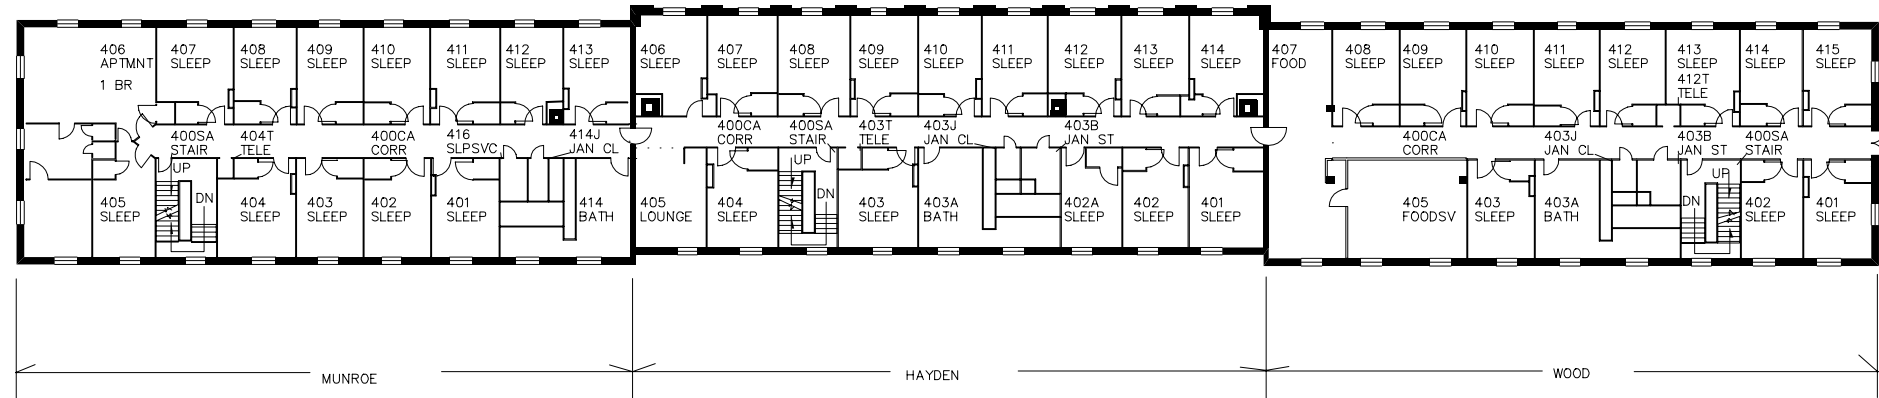

FOURTH FLOOR

 

MASSACHUSETTS INSTITUTE OF TECHNOLOGY
DEPARTMENT OF FACILITIES
77 MASSACHUSETTS AVENUE - ROOM E8B-207
CAMBRIDGE, MA 02139
TEL : 617.253.7717 FAX : 617.253.3737

 

BUILDING 62 - 4TH FLOOR
EAST CAMPUS HOUSES:
MUNROE HAYDEN WOOD
SPACE ACCOUNTING - FLOOR PLAN

FILE ID	009K
REVISED	
03/08/2000	
SCALE	1/32" = 1'-0"
BUILDING FLOOR	62.4