



MASSACHUSETTS INSTITUTE OF TECHNOLOGY
DEPARTMENT OF FACILITIES
77 MASSACHUSETTS AVENUE - ROOM E8B-207
CAMBRIDGE, MA 02139
TEL : 617.253.7717 FAX : 617.253.3737

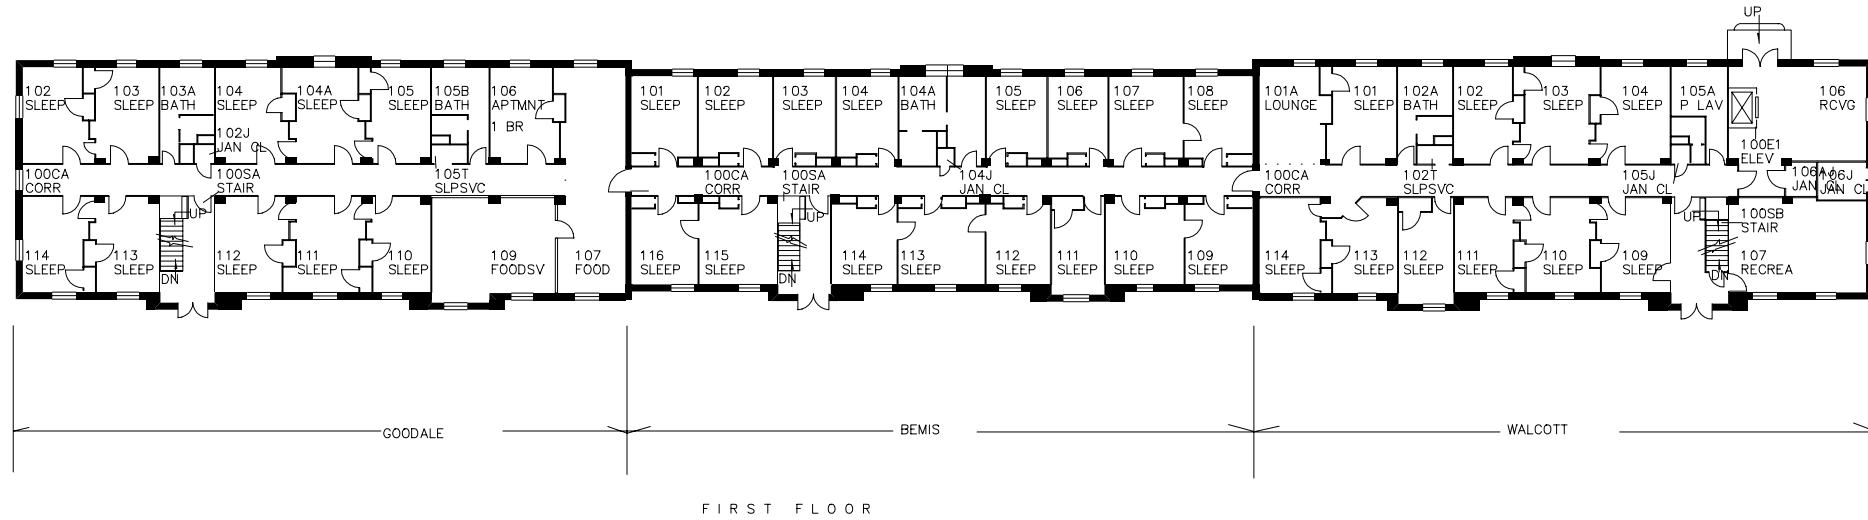

BUILDING 64 - 1ST FLOOR
EAST CAMPUS HOUSES:
WALCOTT BEMIS GOODALE
SPACE ACCOUNTING - FLOOR PLAN

FILE ID	009C
REVISED	
DATE	03/08/2000
SCALE	1/32" = 1'-0"
BUILDING FLOOR	64.1

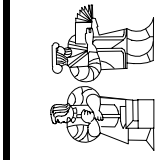