
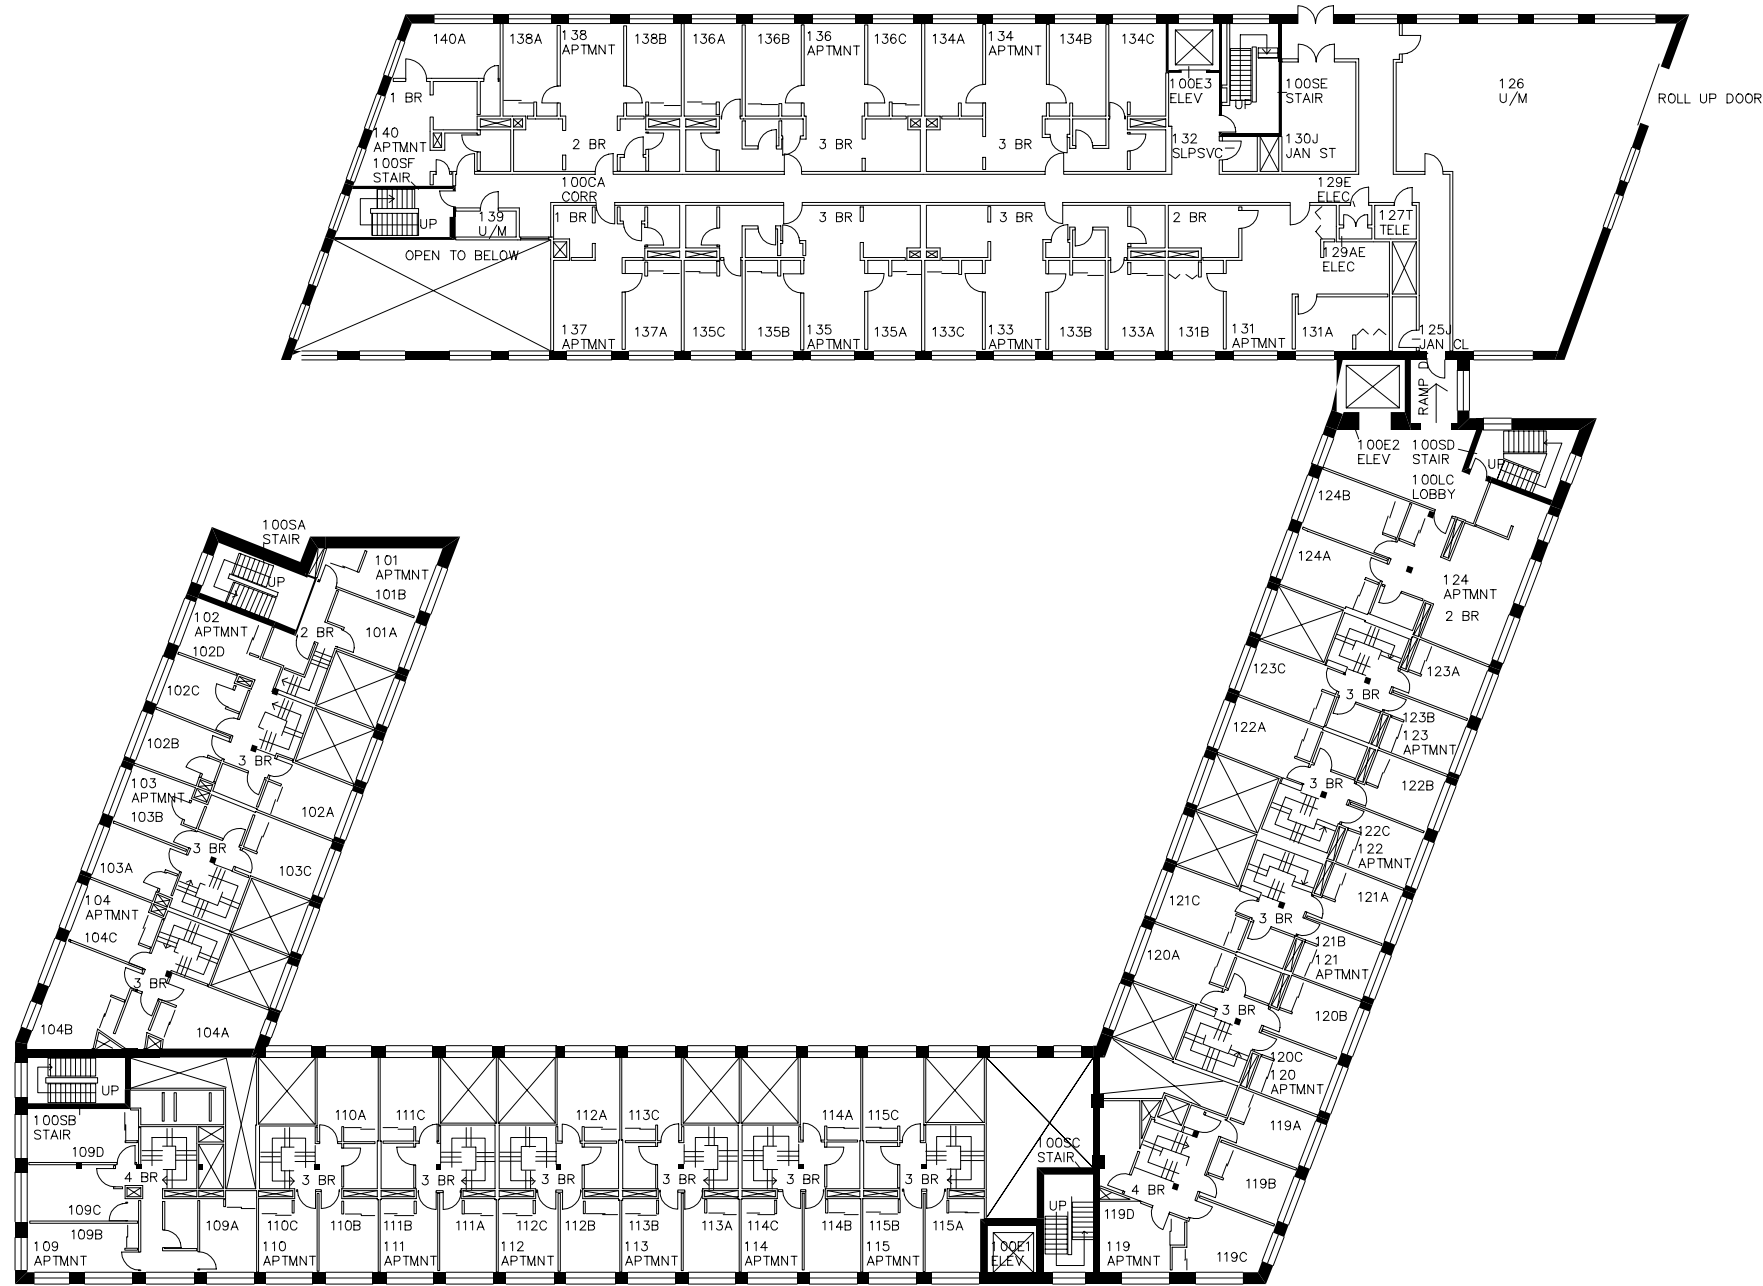


MASSACHUSETTS INSTITUTE OF TECHNOLOGY
DEPARTMENT OF FACILITIES
77 MASSACHUSETTS AVENUE - ROOM E8B-207
CAMBRIDGE, MA 02139
TEL : 617.253.7771 FAX : 617.253.3737

 

BUILDING NW10 - 1ST FLOOR
EDGERTON HOUSE
SPACE ACCOUNTING - FLOOR PLAN

FILE ID	00KN
REVISED	
07/10/2000	
SCALE	1/32" = 1'-0"
BUILDING FLOOR	NW10.1