
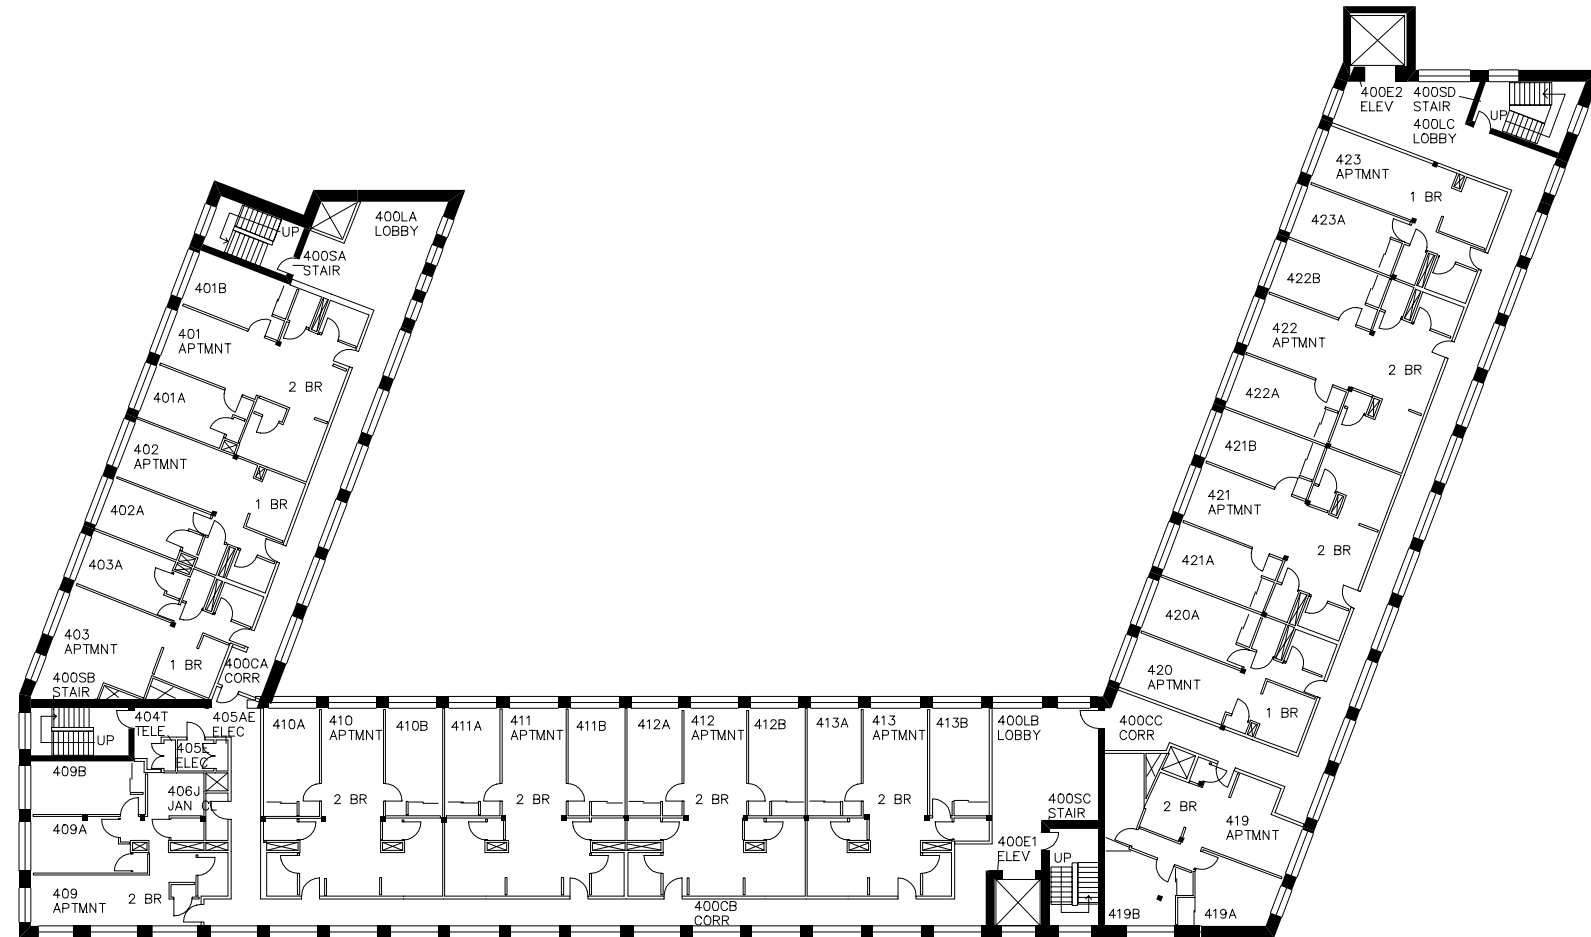


MASSACHUSETTS INSTITUTE OF TECHNOLOGY
DEPARTMENT OF FACILITIES
77 MASSACHUSETTS AVENUE - ROOM EB-207
CAMBRIDGE, MA 02139
TEL : 617.253.7717 FAX : 617.253.3737

 

BUILDING NW10 - 4TH FLOOR
EDGERTON HOUSE
SPACE ACCOUNTING - FLOOR PLAN

FILE ID	00KO
REVISED	07/10/2000
SCALE	1/32" = 1'-0"
BUILDING FLOOR	NW10.4