



BUILDING NW30 - BASEMENT
224 ALBANY STREET - GRADUATE HOUSING
CENTRAL STORAGE FACILITY
SPACE ACCOUNTING - FLOOR PLAN

FILE ID	000A
REVISED	1/16/2002
SCALE	1/32" = 1'-0"
BUILDING FLOOR	NW30.0

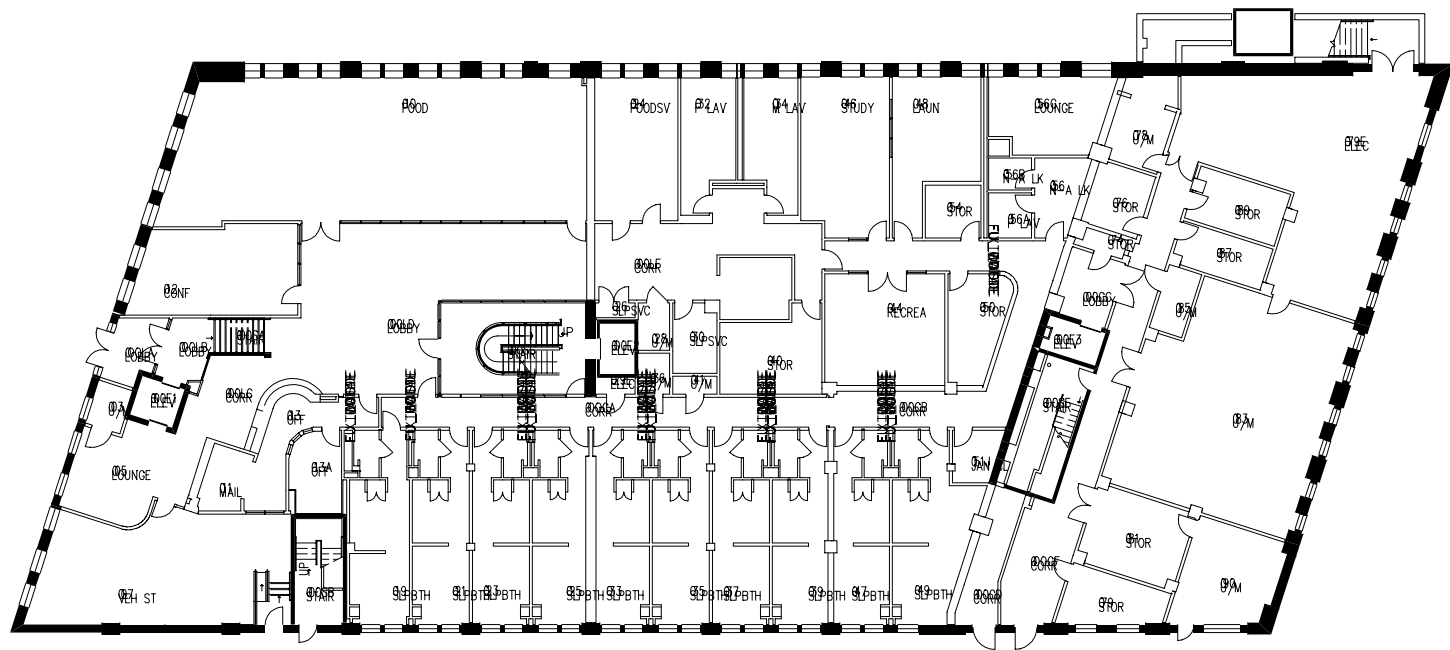

MASSACHUSETTS INSTITUTE OF TECHNOLOGY
DEPARTMENT OF FACILITIES
77 MASSACHUSETTS AVENUE - ROOM E8B-207
CAMBRIDGE, MA 02139
TEL : 617.253.7771 FAX : 617.253.3737

 