



**BUILDING NW30 - 3RD FLOOR**  
**224 ALBANY STREET - GRADUATE HOUSING**  
**CENTRAL STORAGE FACILITY**  
**SPACE ACCOUNTING - FLOOR PLAN**

|                |               |
|----------------|---------------|
| FILE ID        | 000D          |
| REVISED        | 1/16/2002     |
| SCALE          | 1/32" = 1'-0" |
| BUILDING FLOOR | NW30.3        |

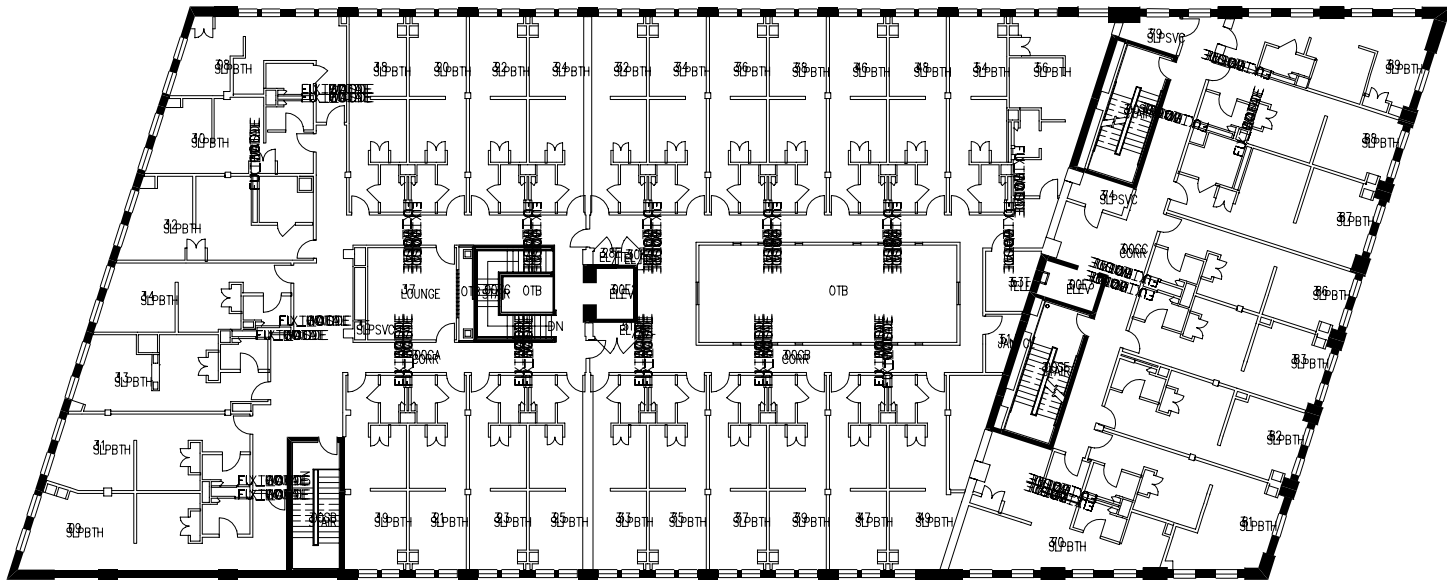

MASSACHUSETTS INSTITUTE OF TECHNOLOGY  
DEPARTMENT OF FACILITIES  
77 MASSACHUSETTS AVENUE - ROOM E8B-207  
CAMBRIDGE, MA 02139  
TEL : 617.253.7771 FAX : 617.253.3737

 