
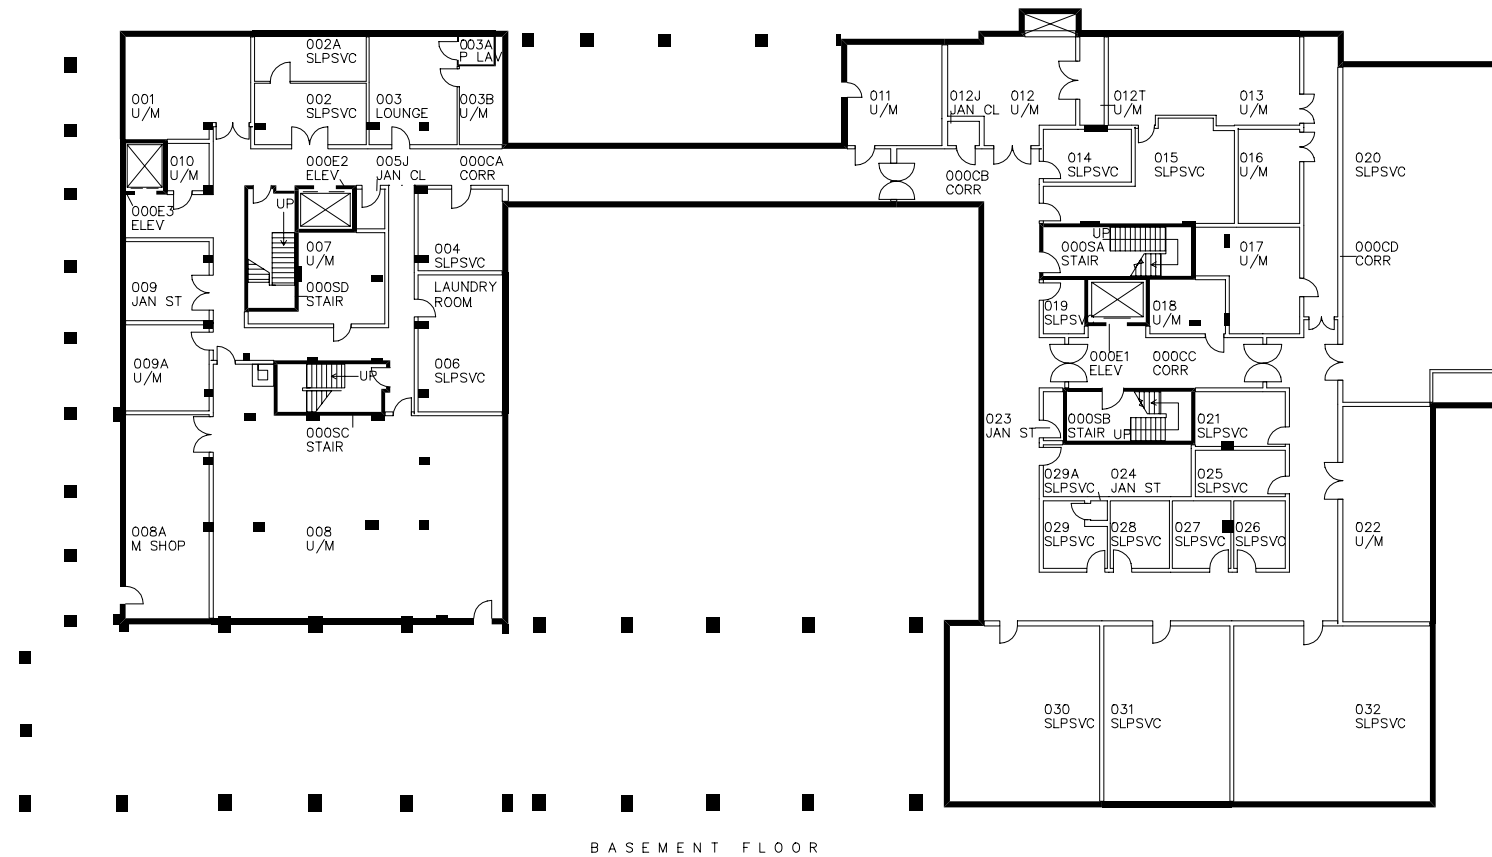


MASSACHUSETTS INSTITUTE OF TECHNOLOGY
DEPARTMENT OF FACILITIES
77 MASSACHUSETTS AVENUE - ROOM E8-207
CAMBRIDGE, MA 02139
TEL : 617.253.7717 FAX : 617.253.3737

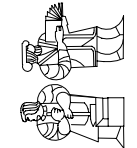

BUILDING W4 - BASEMENT
STANLEY MCCORMICK HALL
SPACE ACCOUNTING - FLOOR PLAN

FILE ID	0076
REVISED	
03/08/2000	
SCALE	1/32" = 1'-0"
BUILDING FLOOR	W4.0