


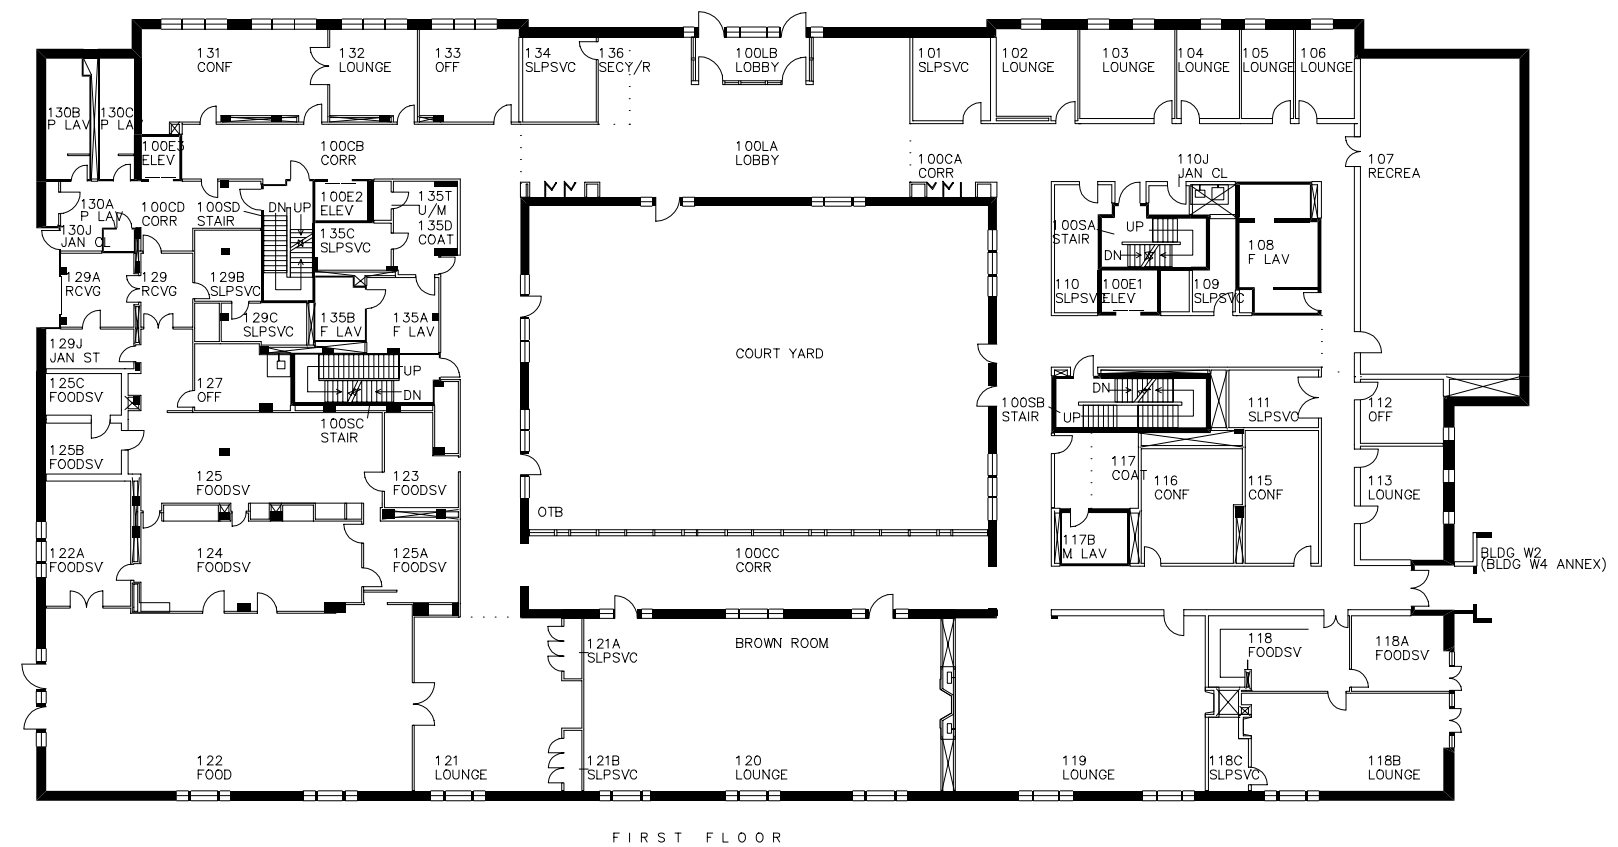

BUILDING W4 - 1ST FLOOR
STANLEY MCCORMICK HALL
SPACE ACCOUNTING - FLOOR PLAN

MASSACHUSETTS INSTITUTE OF TECHNOLOGY
DEPARTMENT OF FACILITIES
77 MASSACHUSETTS AVENUE - ROOM E8-207
CAMBRIDGE, MA 02139
TEL : 617.253.7771 FAX : 617.253.3737

FILE ID	0077
REVISED	03/08/2000
SCALE	1/32" = 1'-0"
BUILDING FLOOR	W4.1