
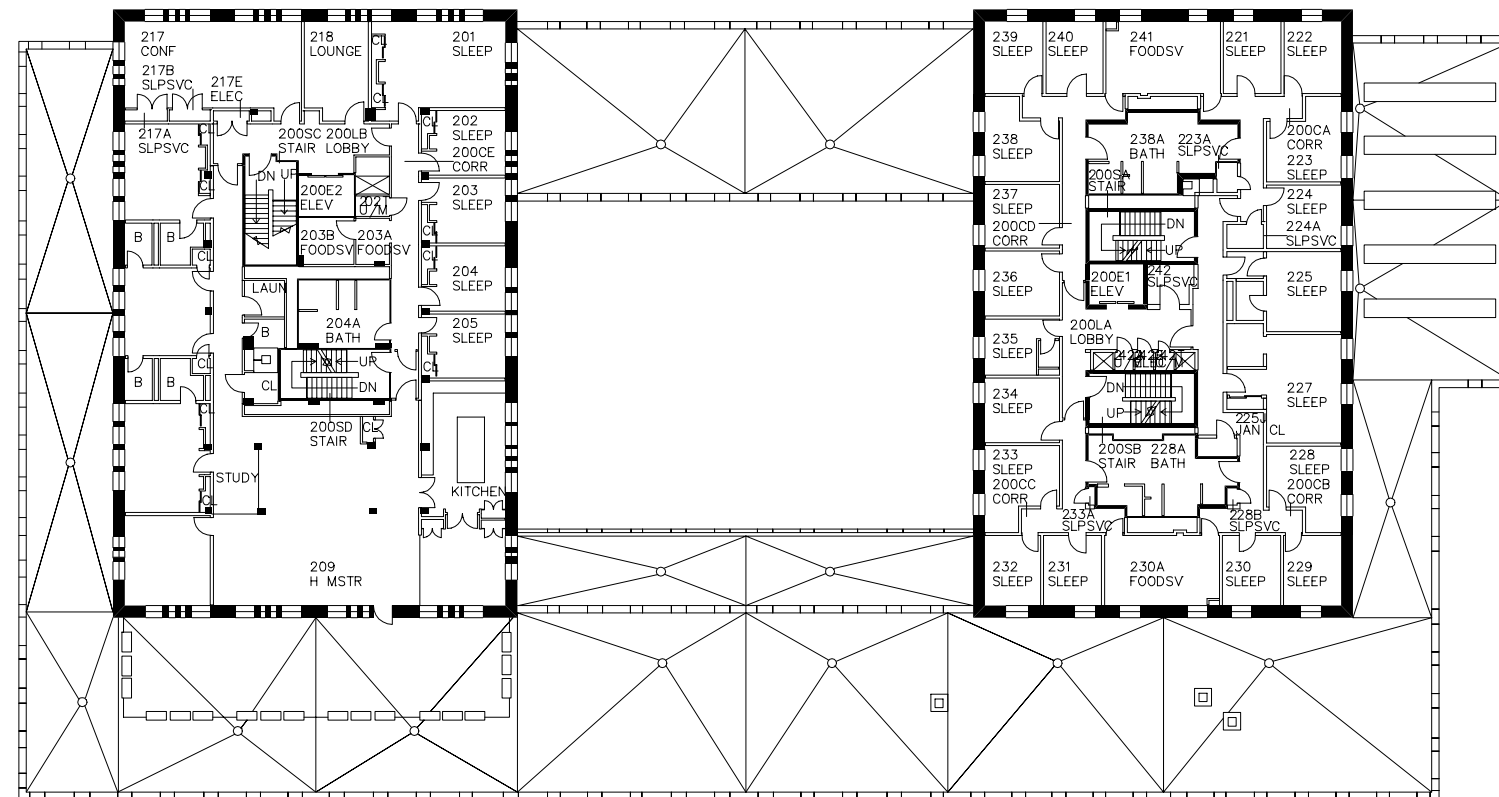


MASSACHUSETTS INSTITUTE OF TECHNOLOGY
DEPARTMENT OF FACILITIES
77 MASSACHUSETTS AVENUE - ROOM E18-207
CAMBRIDGE, MA 02139
TEL : 617.253.7171 FAX : 617.253.3737

 

BUILDING W4 - 2ND FLOOR
STANLEY MCCORMICK HALL
SPACE ACCOUNTING - FLOOR PLAN

FILE ID	007E
REVISED	6/08/01
SCALE	1/32" = 1'-0"
BUILDING FLOOR	W4.2