


**BUILDING W51 - 1ST FLOOR
BURTON-CONNER HOUSE
SPACE ACCOUNTING - FLOOR PLAN**

FILE ID
005G
REVISED
03/08/2000
SCALE
1/32" = 1'-0"
BUILDING FLOOR
W51.1

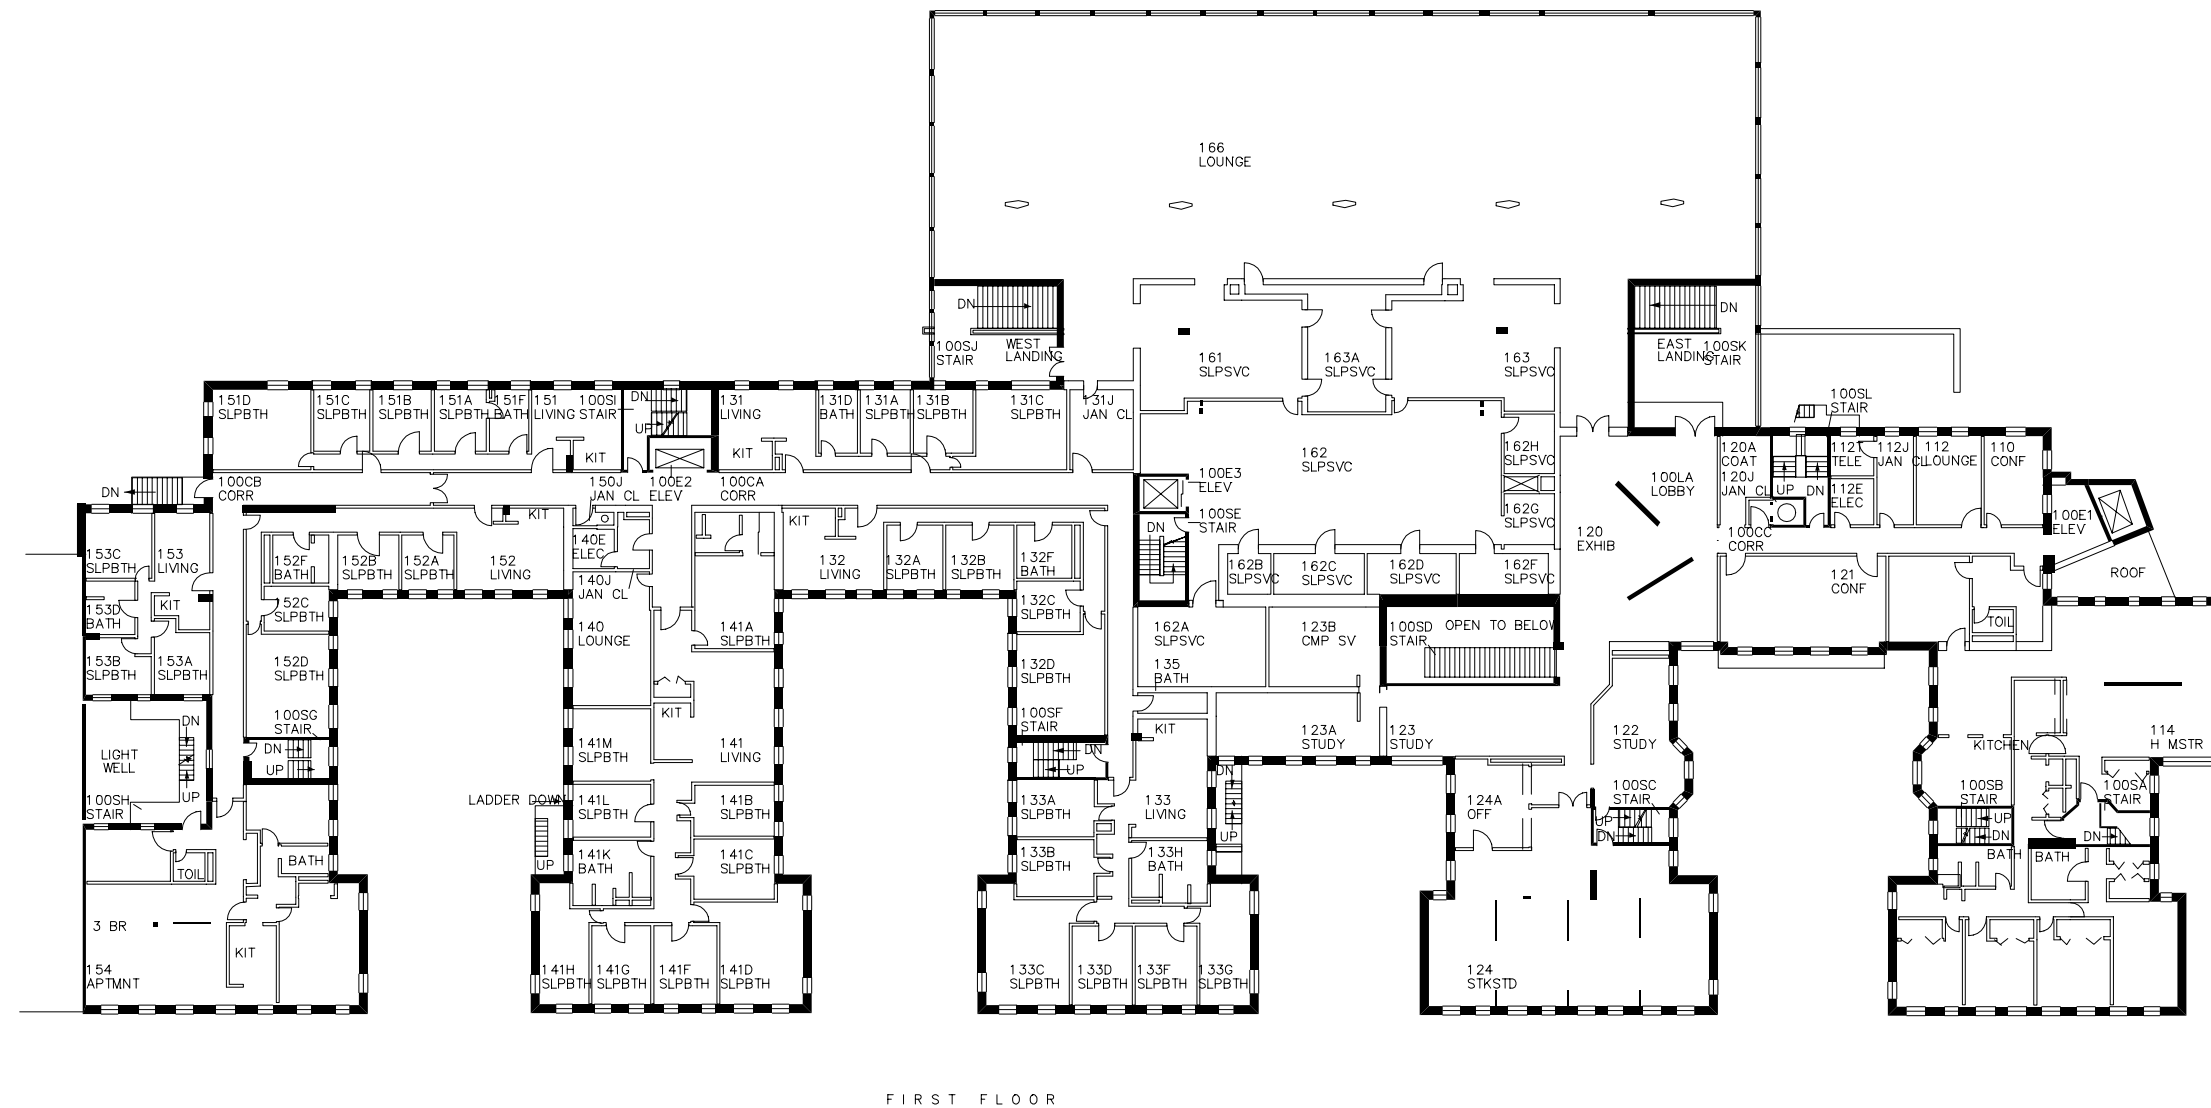

GRAPHIC SCALE

0 16 32 48 FEET