




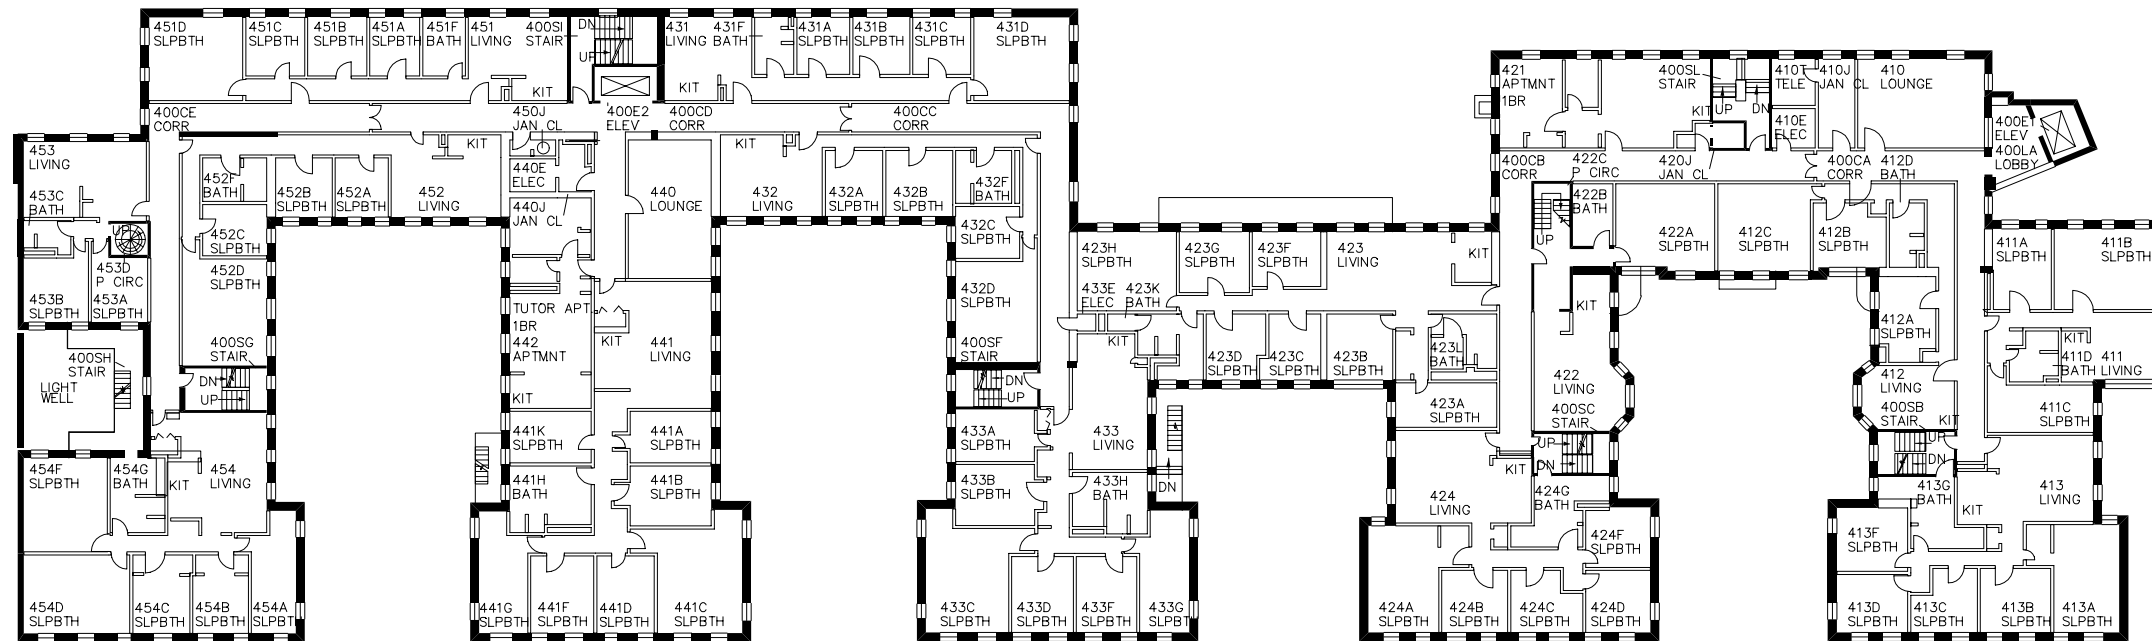

FOURTH FLOOR

 

MASSACHUSETTS INSTITUTE OF TECHNOLOGY
DEPARTMENT OF FACILITIES
77 MASSACHUSETTS AVENUE - ROOM E8B-207
CAMBRIDGE, MA 02139
TEL : 617.253.7717 FAX : 617.253.3737

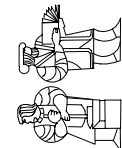

BUILDING W51 - 4TH FLOOR
BURTON-CONNER HOUSE
SPACE ACCOUNTING - FLOOR PLAN

FILE ID	005J
REVISED	
03/08/2000	
SCALE	1/32" = 1'-0"
BUILDING FLOOR	W51.4