
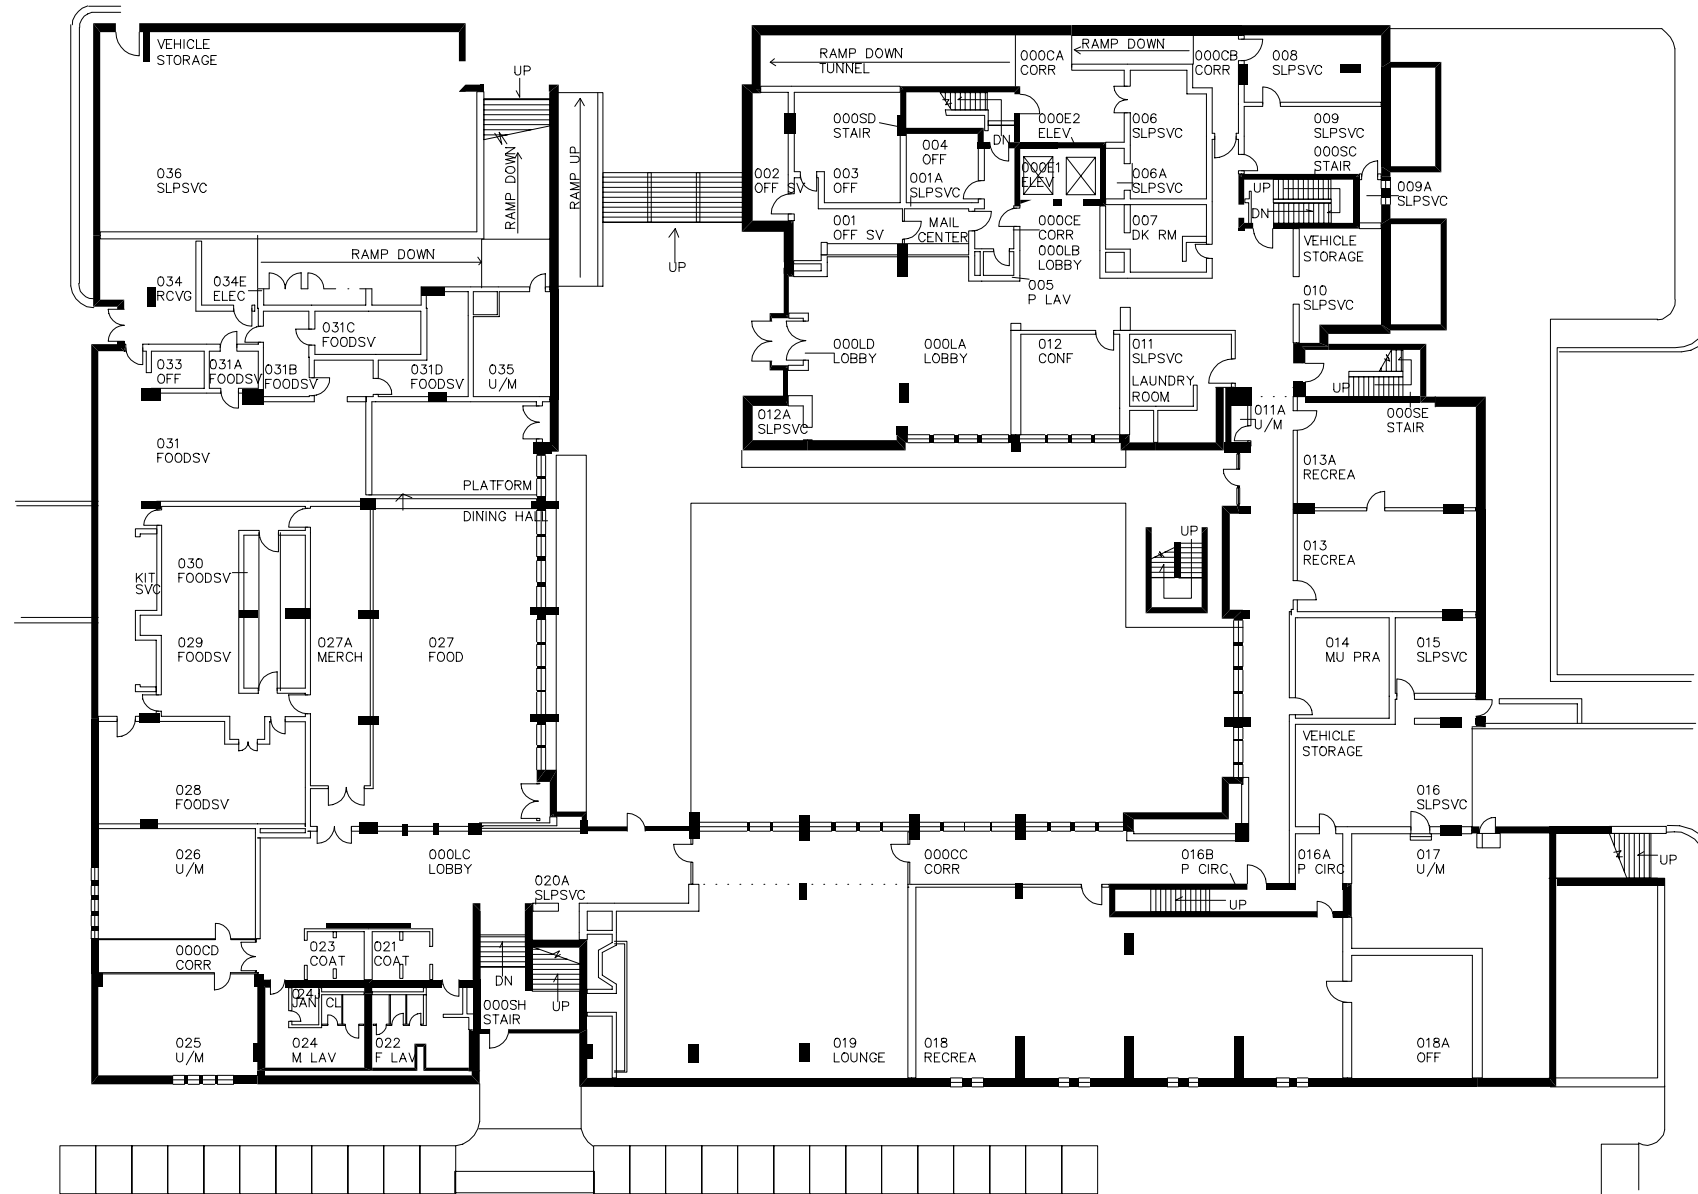


MASSACHUSETTS INSTITUTE OF TECHNOLOGY
DEPARTMENT OF FACILITIES
77 MASSACHUSETTS AVENUE - ROOM E8B-207
CAMBRIDGE, MA 02139
TEL : 617.253.7717 FAX : 617.253.3737

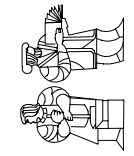

BUILDING W61 - BASEMENT
FRANK S MACGREGOR HOUSE
SPACE ACCOUNTING - FLOOR PLAN

FILE ID	004V
REVISED	6/08/01
SCALE	1/32" = 1'-0"
BUILDING FLOOR	W61.0