




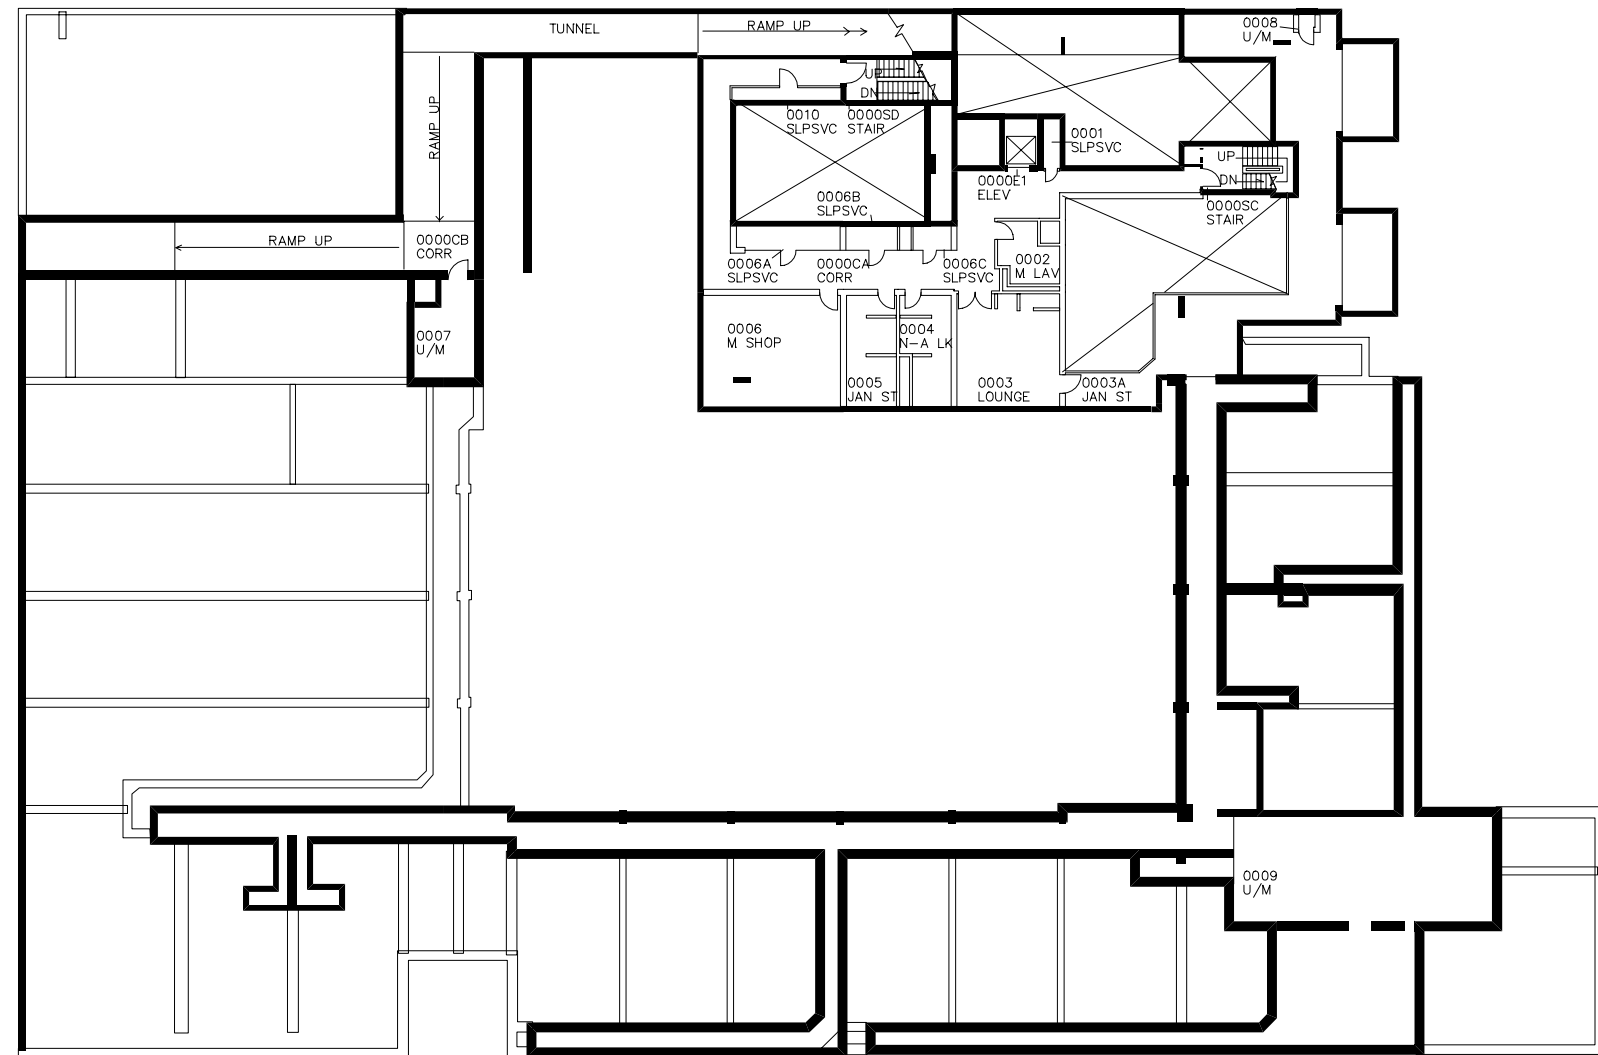

B A S E M E N T

 

MASSACHUSETTS INSTITUTE OF TECHNOLOGY
DEPARTMENT OF FACILITIES
77 MASSACHUSETTS AVENUE - ROOM EB-207
CAMBRIDGE, MA 02139
TEL : 617.253.7717 FAX : 617.253.3737

 

BUILDING W61 - SUB-BASEMENT
FRANK S MACGREGOR HOUSE
SPACE ACCOUNTING - FLOOR PLAN

FILE ID	004X
REVISED	
03/08/2000	
SCALE	1/32" = 1'-0"
BUILDING FLOOR	W61.00