




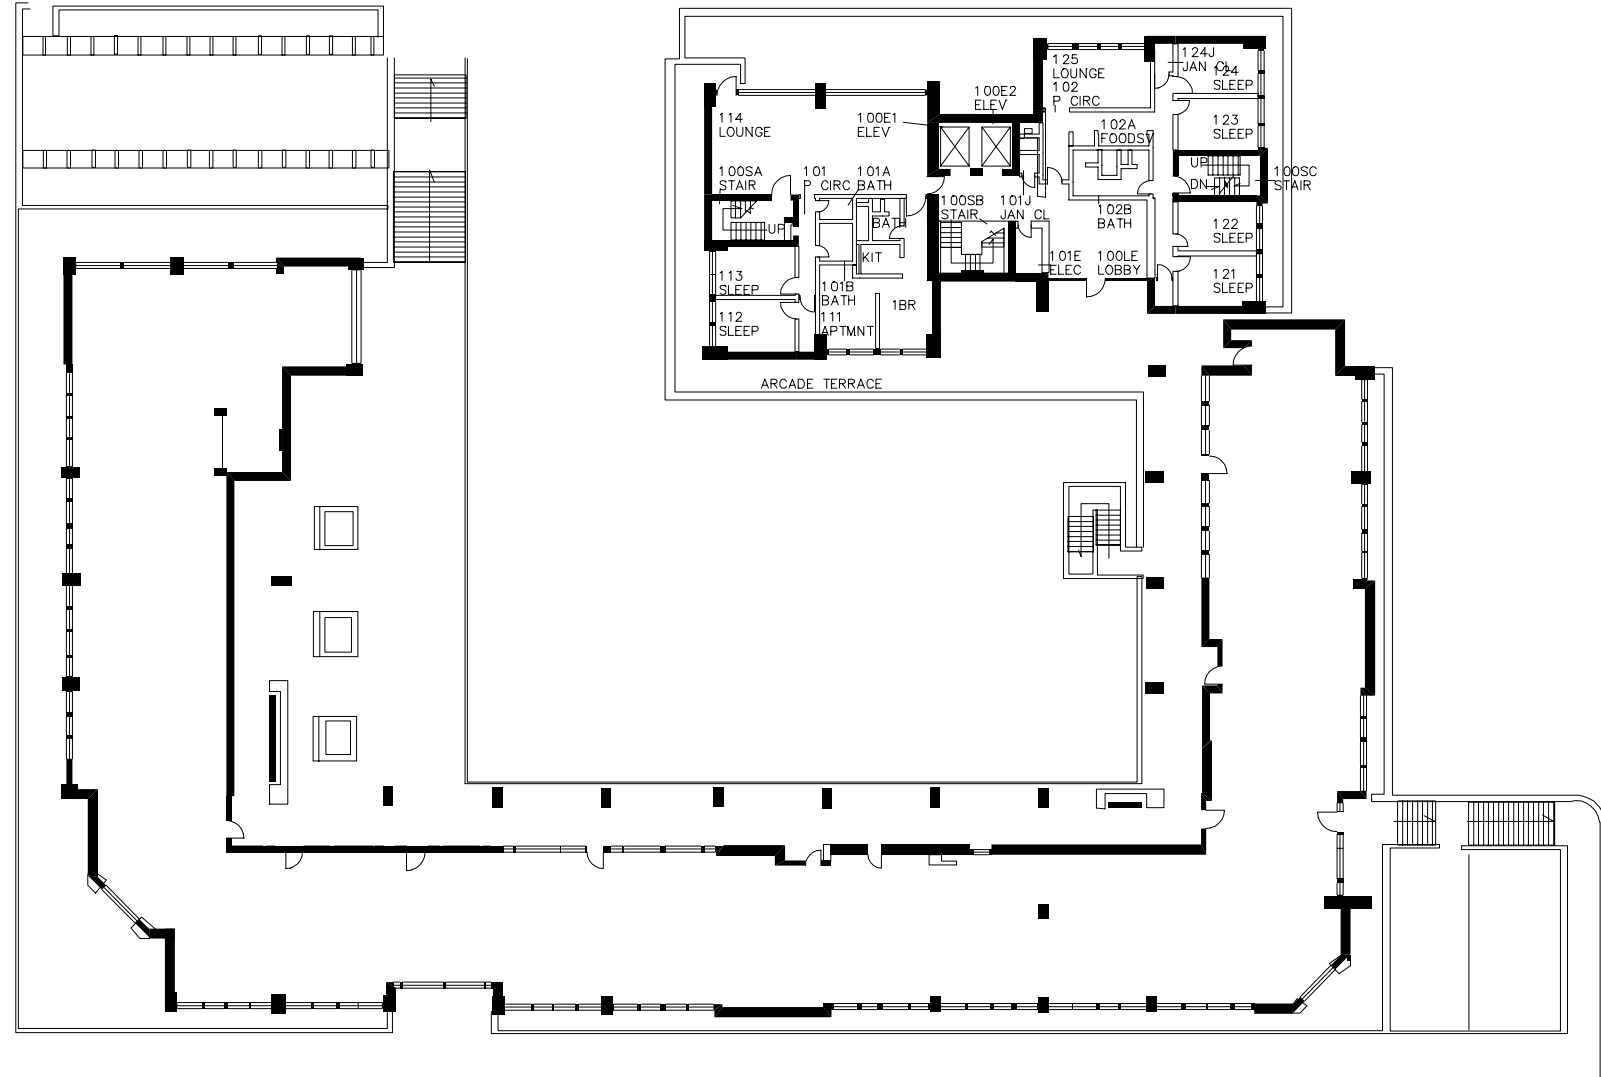

FIRST FLOOR

 

MASSACHUSETTS INSTITUTE OF TECHNOLOGY
DEPARTMENT OF FACILITIES
77 MASSACHUSETTS AVENUE - ROOM E8-207
CAMBRIDGE, MA 02139
TEL : 617.253.7771 FAX : 617.253.3737

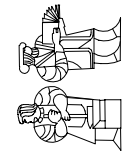

BUILDING W61E - 1ST FLOOR
FRANK S MACGREGOR HOUSE
SPACE ACCOUNTING - FLOOR PLAN

FILE ID	00QF
REVISED	
03/08/2000	
SCALE	1/32" = 1'-0"
BUILDING FLOOR	W61E.1