


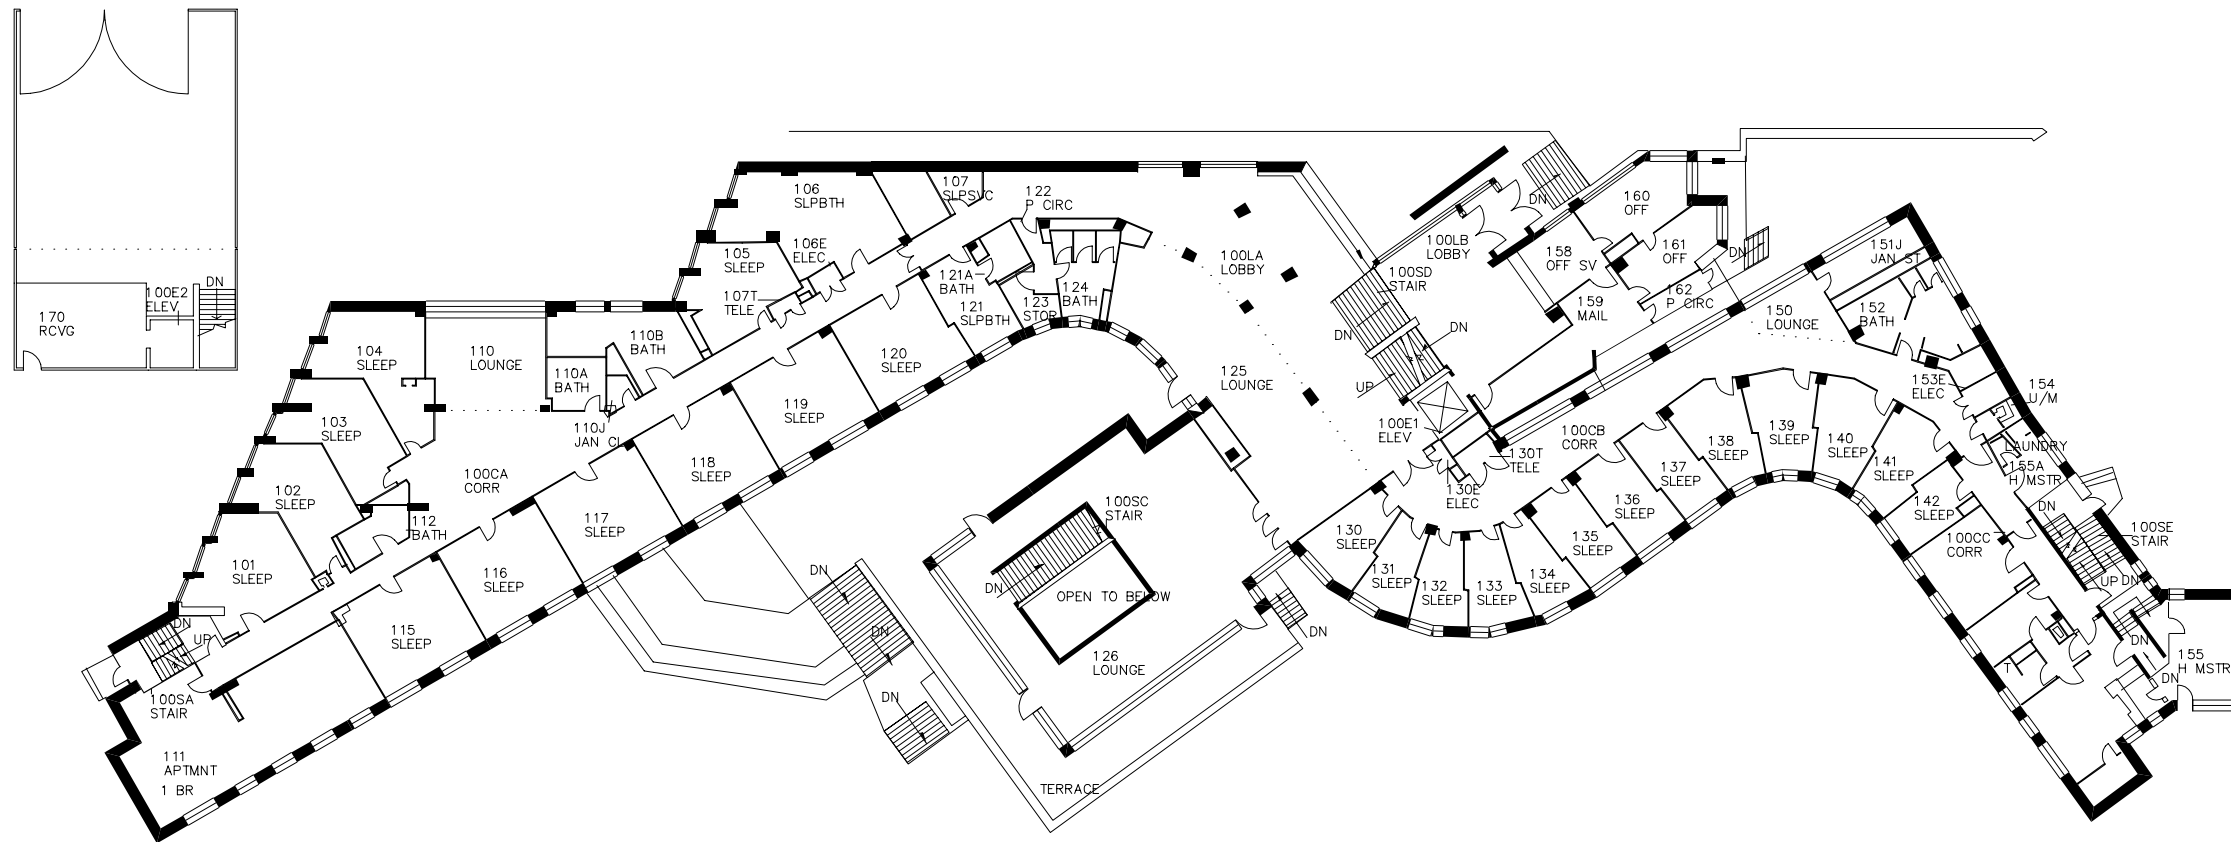

**BUILDING W7 - 1ST FLOOR
EVERETT MOORE BAKER HOUSE
SPACE ACCOUNTING - FLOOR PLAN**

FILE ID	006X
REVISED	
03/08/2000	
SCALE	1/32" = 1'-0"
BUILDING FLOOR	W7.1



MASSACHUSETTS INSTITUTE OF TECHNOLOGY
DEPARTMENT OF FACILITIES
77 MASSACHUSETTS AVENUE - ROOM E8B-207
CAMBRIDGE, MA 02139
TEL : 617.253.7717 FAX : 617.253.3737

