



**BUILDING W7 - 3RD FLOOR
EVERETT MOORE BAKER HOUSE
SPACE ACCOUNTING - FLOOR PLAN**

FILE ID	007-
REVISED	
08/02/2000	
SCALE	1/32" = 1'-0"
BUILDING FLOOR	W7.3

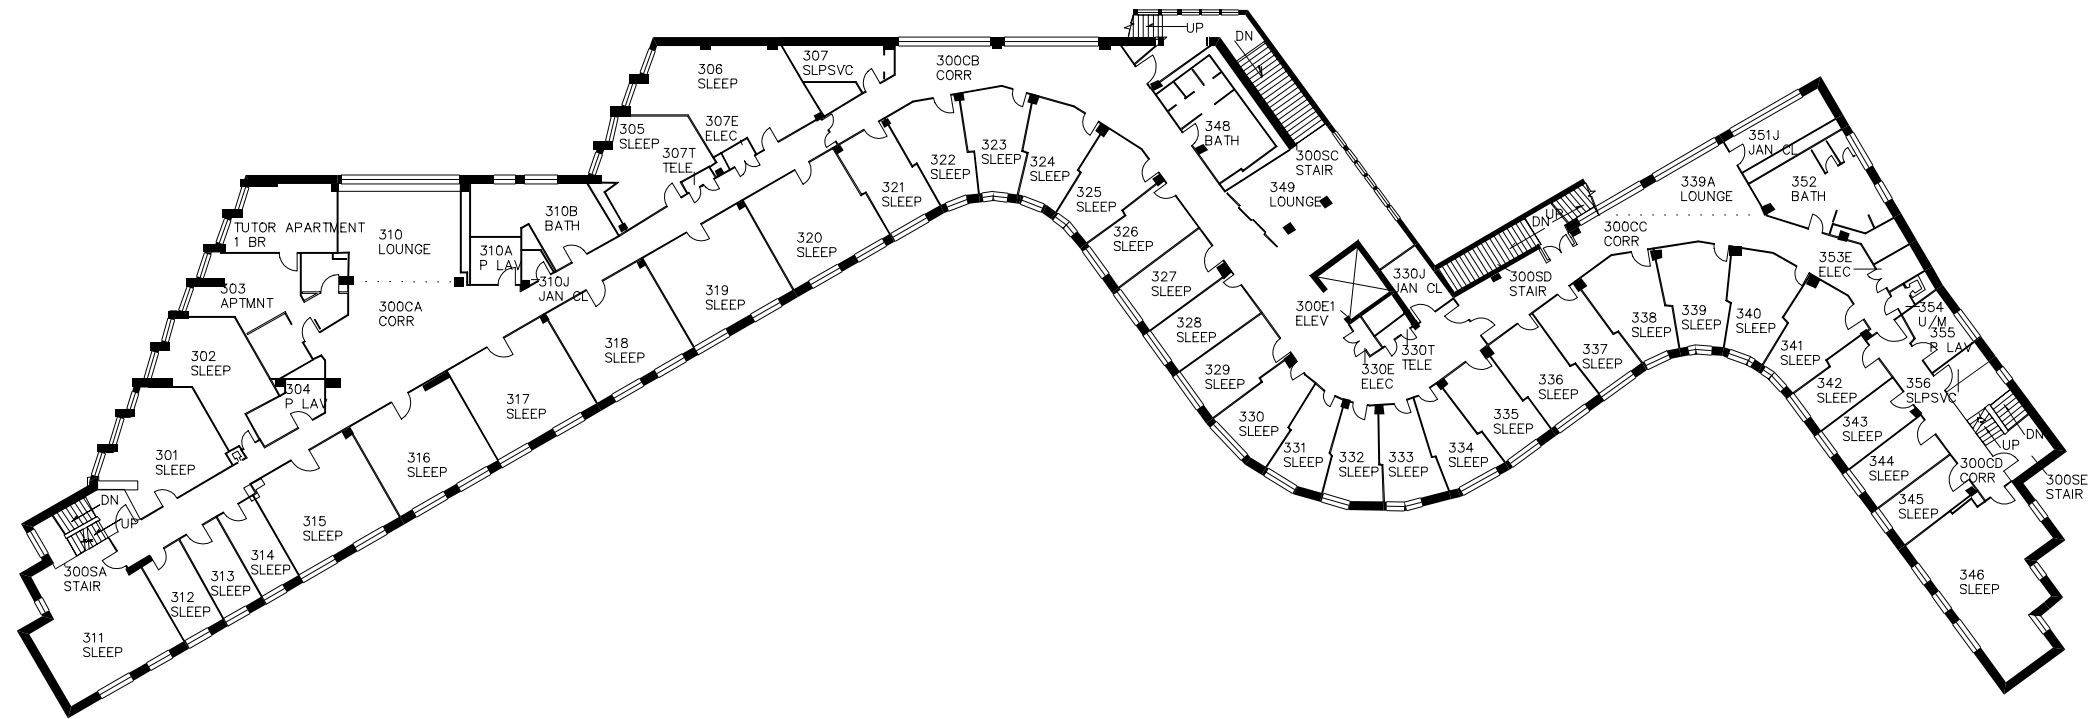

MASSACHUSETTS INSTITUTE OF TECHNOLOGY
DEPARTMENT OF FACILITIES
77 MASSACHUSETTS AVENUE - ROOM EB8-207
CAMBRIDGE, MA 02139
TEL : 617.253.7771 FAX : 617.253.3737

 