



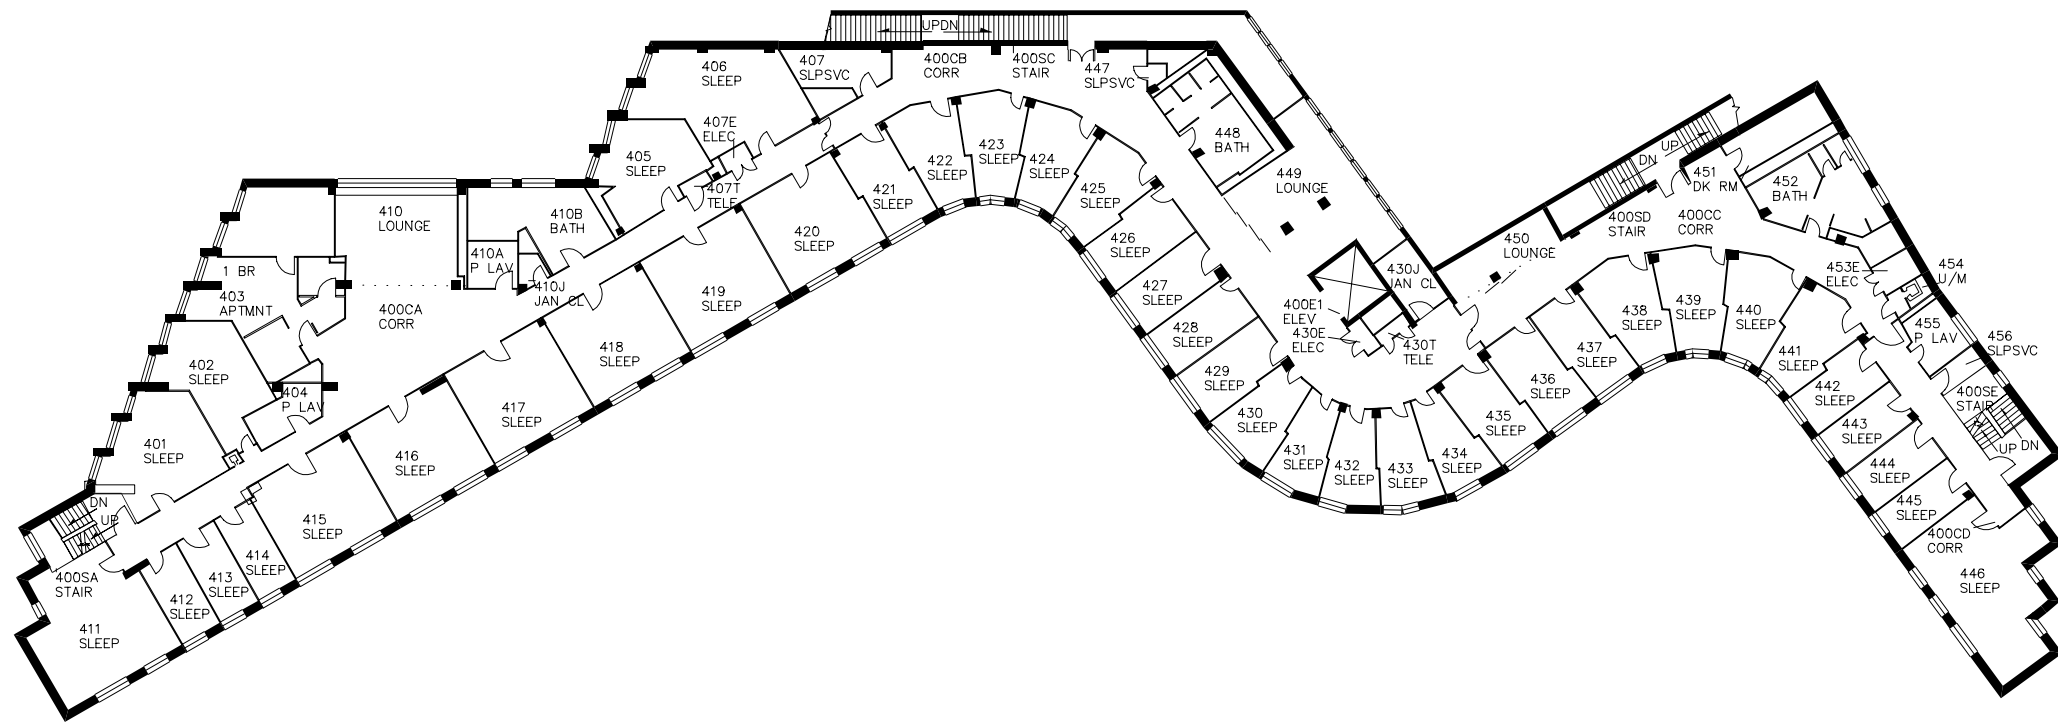

MASSACHUSETTS INSTITUTE OF TECHNOLOGY
DEPARTMENT OF FACILITIES
77 MASSACHUSETTS AVENUE - ROOM EB-207
CAMBRIDGE, MA 02139
TEL : 617.253.7771 FAX : 617.253.3737

 

BUILDING W7 - 4TH FLOOR
EVERETT MOORE BAKER HOUSE
SPACE ACCOUNTING - FLOOR PLAN

FILE ID	0076
REVISED	
08/02/2000	
SCALE	1/32" = 1'-0"
BUILDING FLOOR	W7.4