
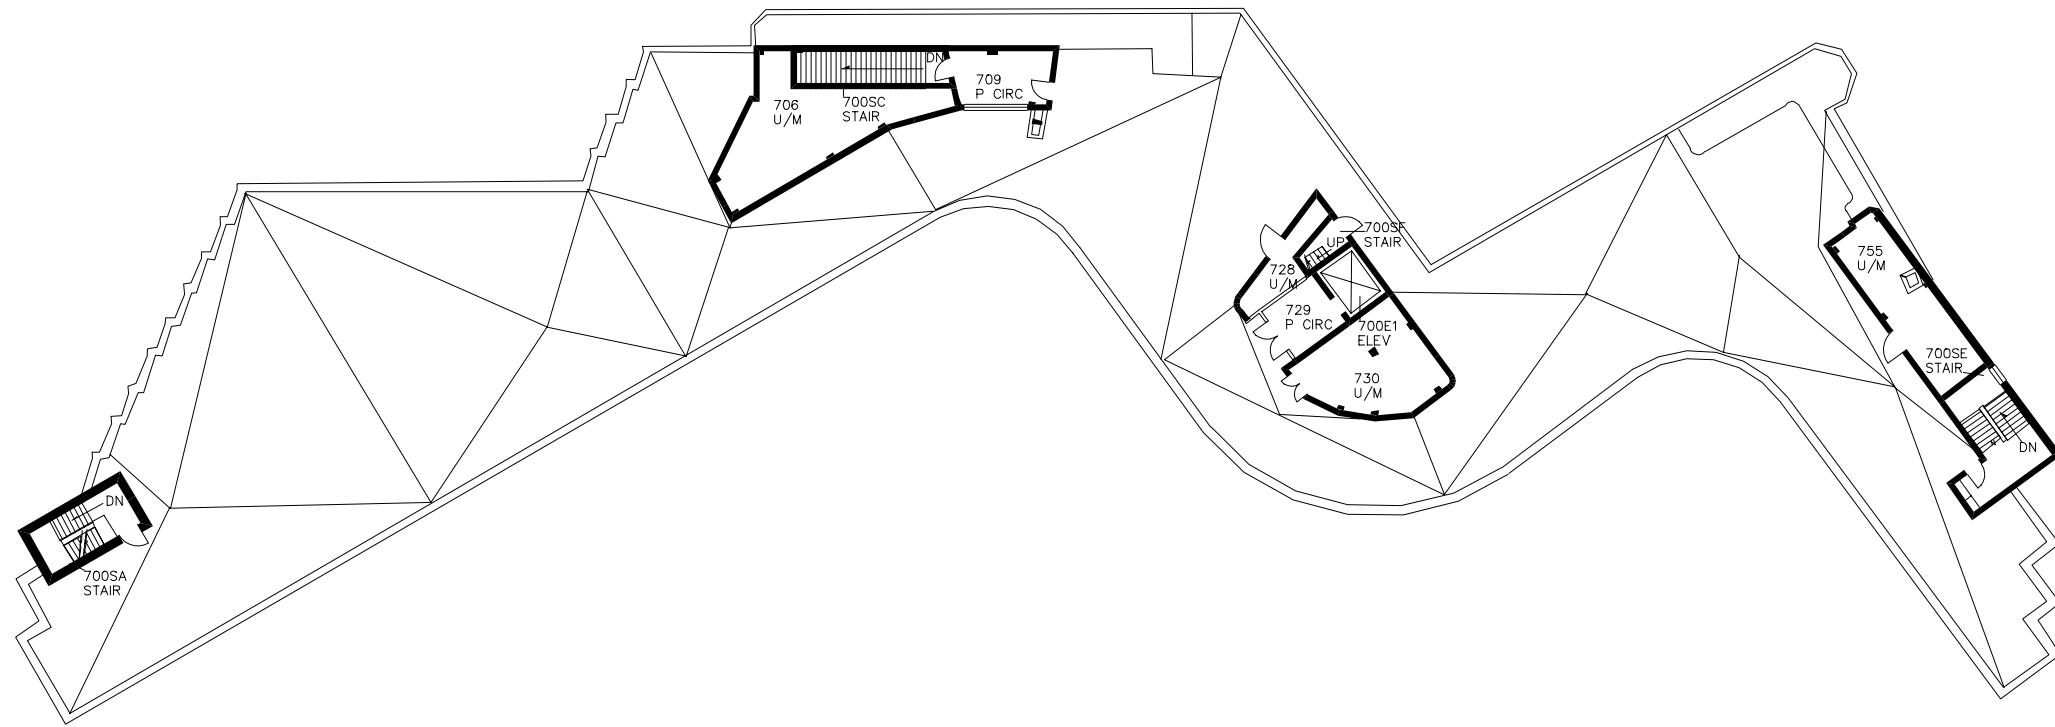


MASSACHUSETTS INSTITUTE OF TECHNOLOGY
DEPARTMENT OF FACILITIES
77 MASSACHUSETTS AVENUE - ROOM E8B-207
CAMBRIDGE, MA 02139
TEL : 617.253.7717 FAX : 617.253.3737

 

BUILDING W7 - 7TH FLOOR
EVERETT MOORE BAKER HOUSE
SPACE ACCOUNTING - FLOOR PLAN

FILE ID	006Y
REVISED	7/3/01
SCALE	1/32" = 1'-0"
BUILDING FLOOR	W7.7