





MASSACHUSETTS INSTITUTE OF TECHNOLOGY
DEPARTMENT OF FACILITIES
77 MASSACHUSETTS AVENUE - ROOM E8B-207
CAMBRIDGE, MA 02139
TEL : 617.253.7717 FAX : 617.253.3737

 

BUILDING W70 - 6TH FLOOR
NEW WEST CAMPUS HOUSES
SPACE ACCOUNTING - FLOOR PLAN

FILE ID	004N
REVISED	
07/05/2000	
SCALE	1/32" = 1'-0"
BUILDING FLOOR	W70.6

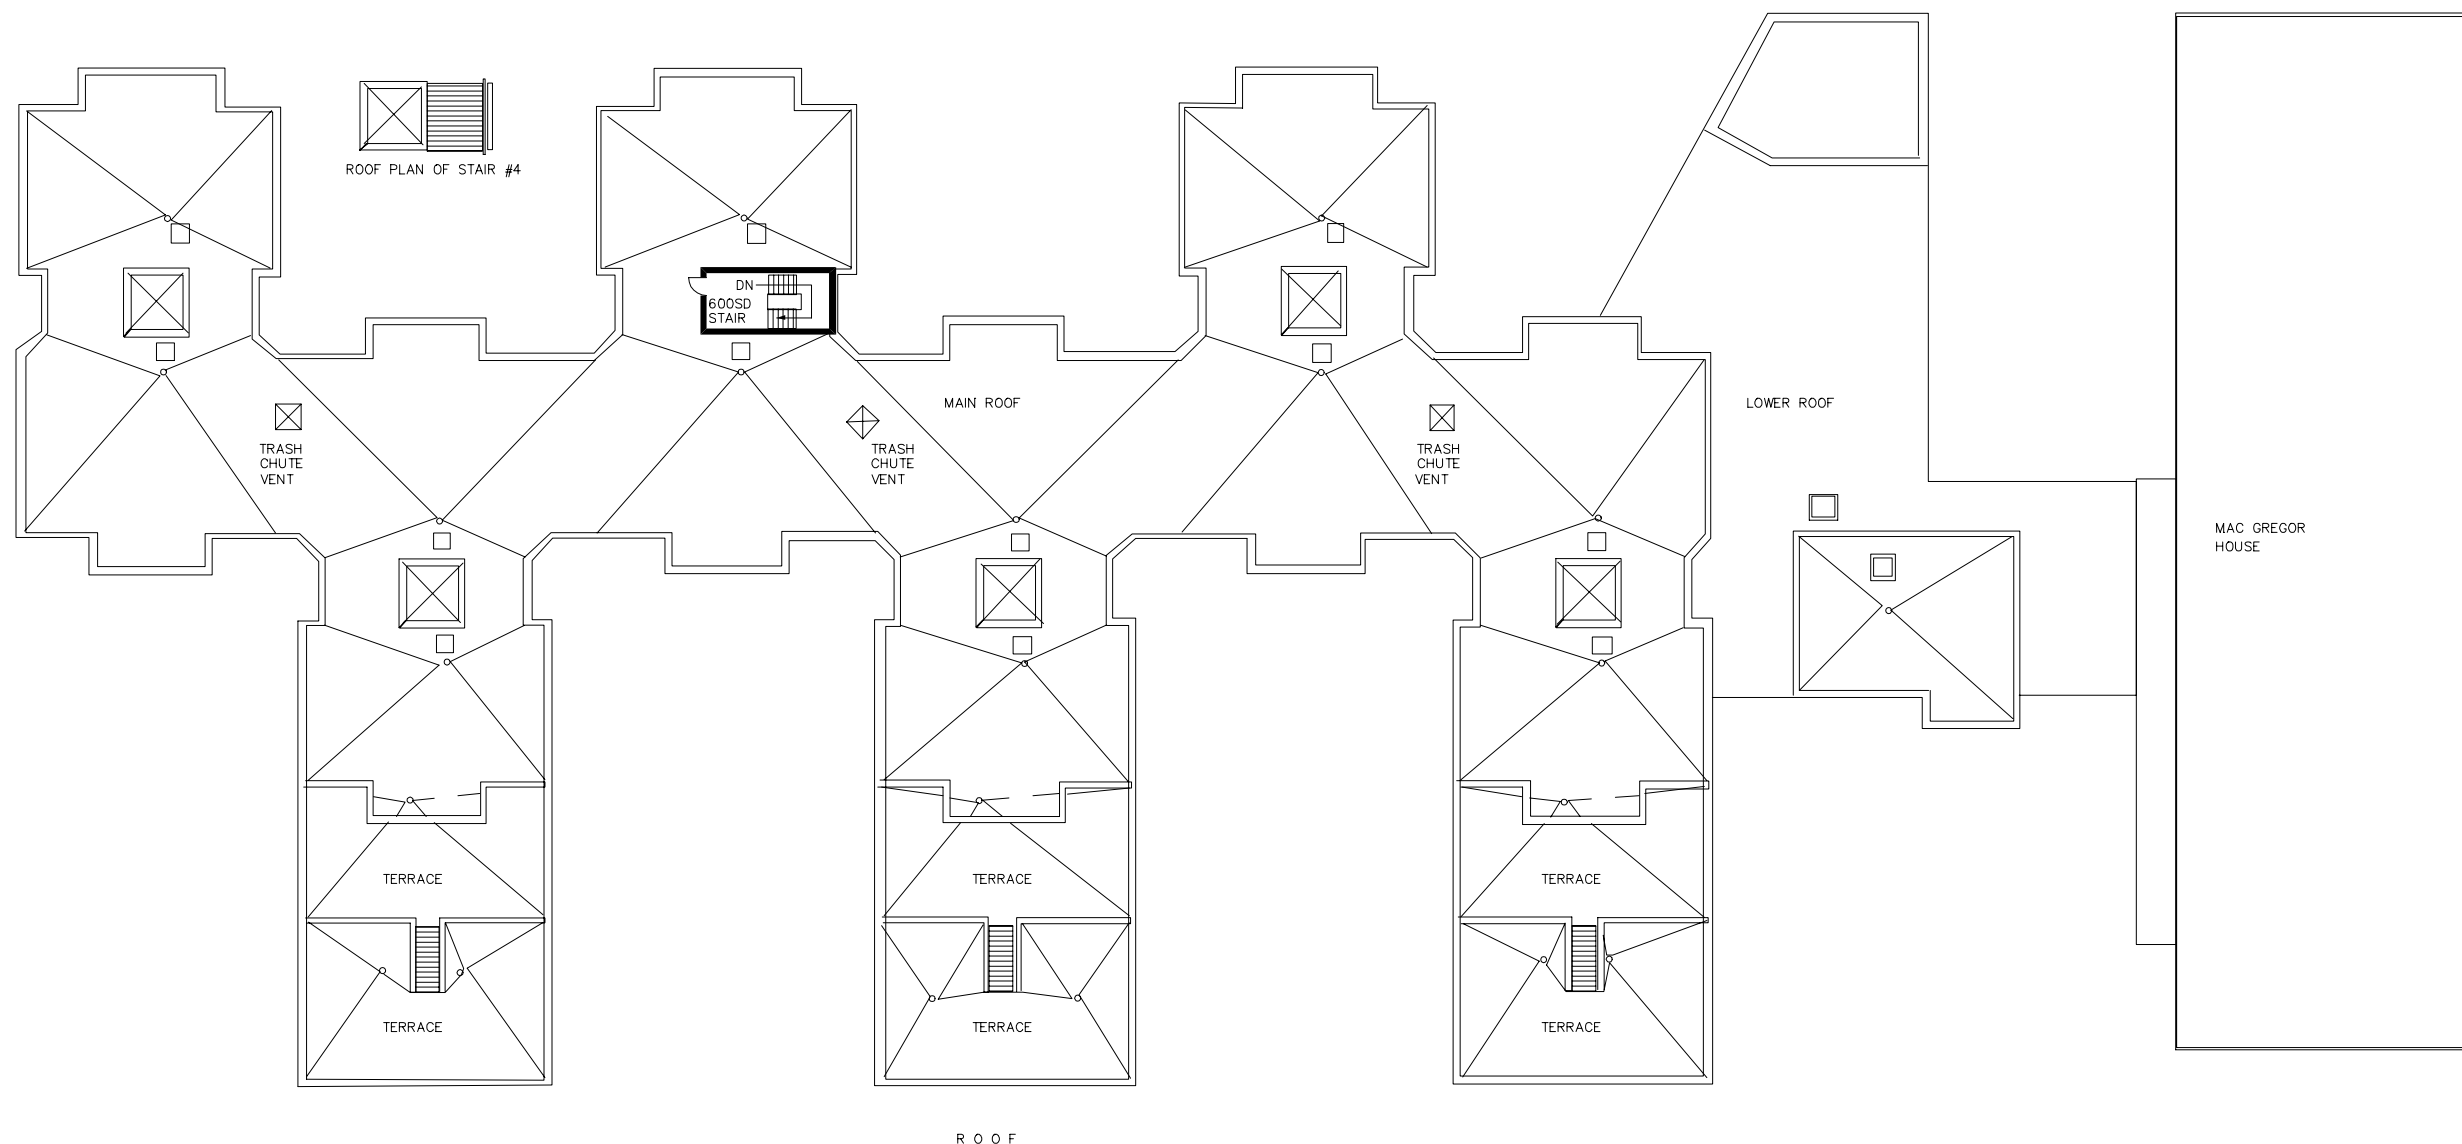

R O O F

